
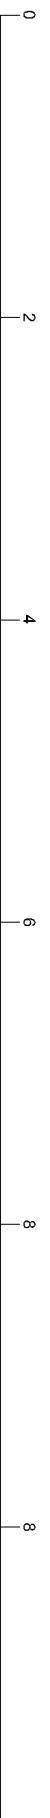



SPREMIŠTA, PODRUM

SP	SPREMIŠTA
----	-----------

Podrum		
1	spremište SP 1/1	2,80
2	spremište SP 2/1	2,50
3	spremište SP 1/2	2,50
4	spremište SP 2/2	2,50
5	spremište SP 3/2	2,50
6	spremište SP 1/3	2,50
7	spremište SP 2/3	2,50
8	spremište SP 3/3	2,50
9	spremište SP 4/3	2,50
10	spremište SP 1/4	2,40
11	spremište SP 2/4	2,40
12	spremište SP 3/4	2,40
13	spremište SP 4/4	2,40
14	spremište SP 5/4	2,40
15	spremište SP 6/4	2,40

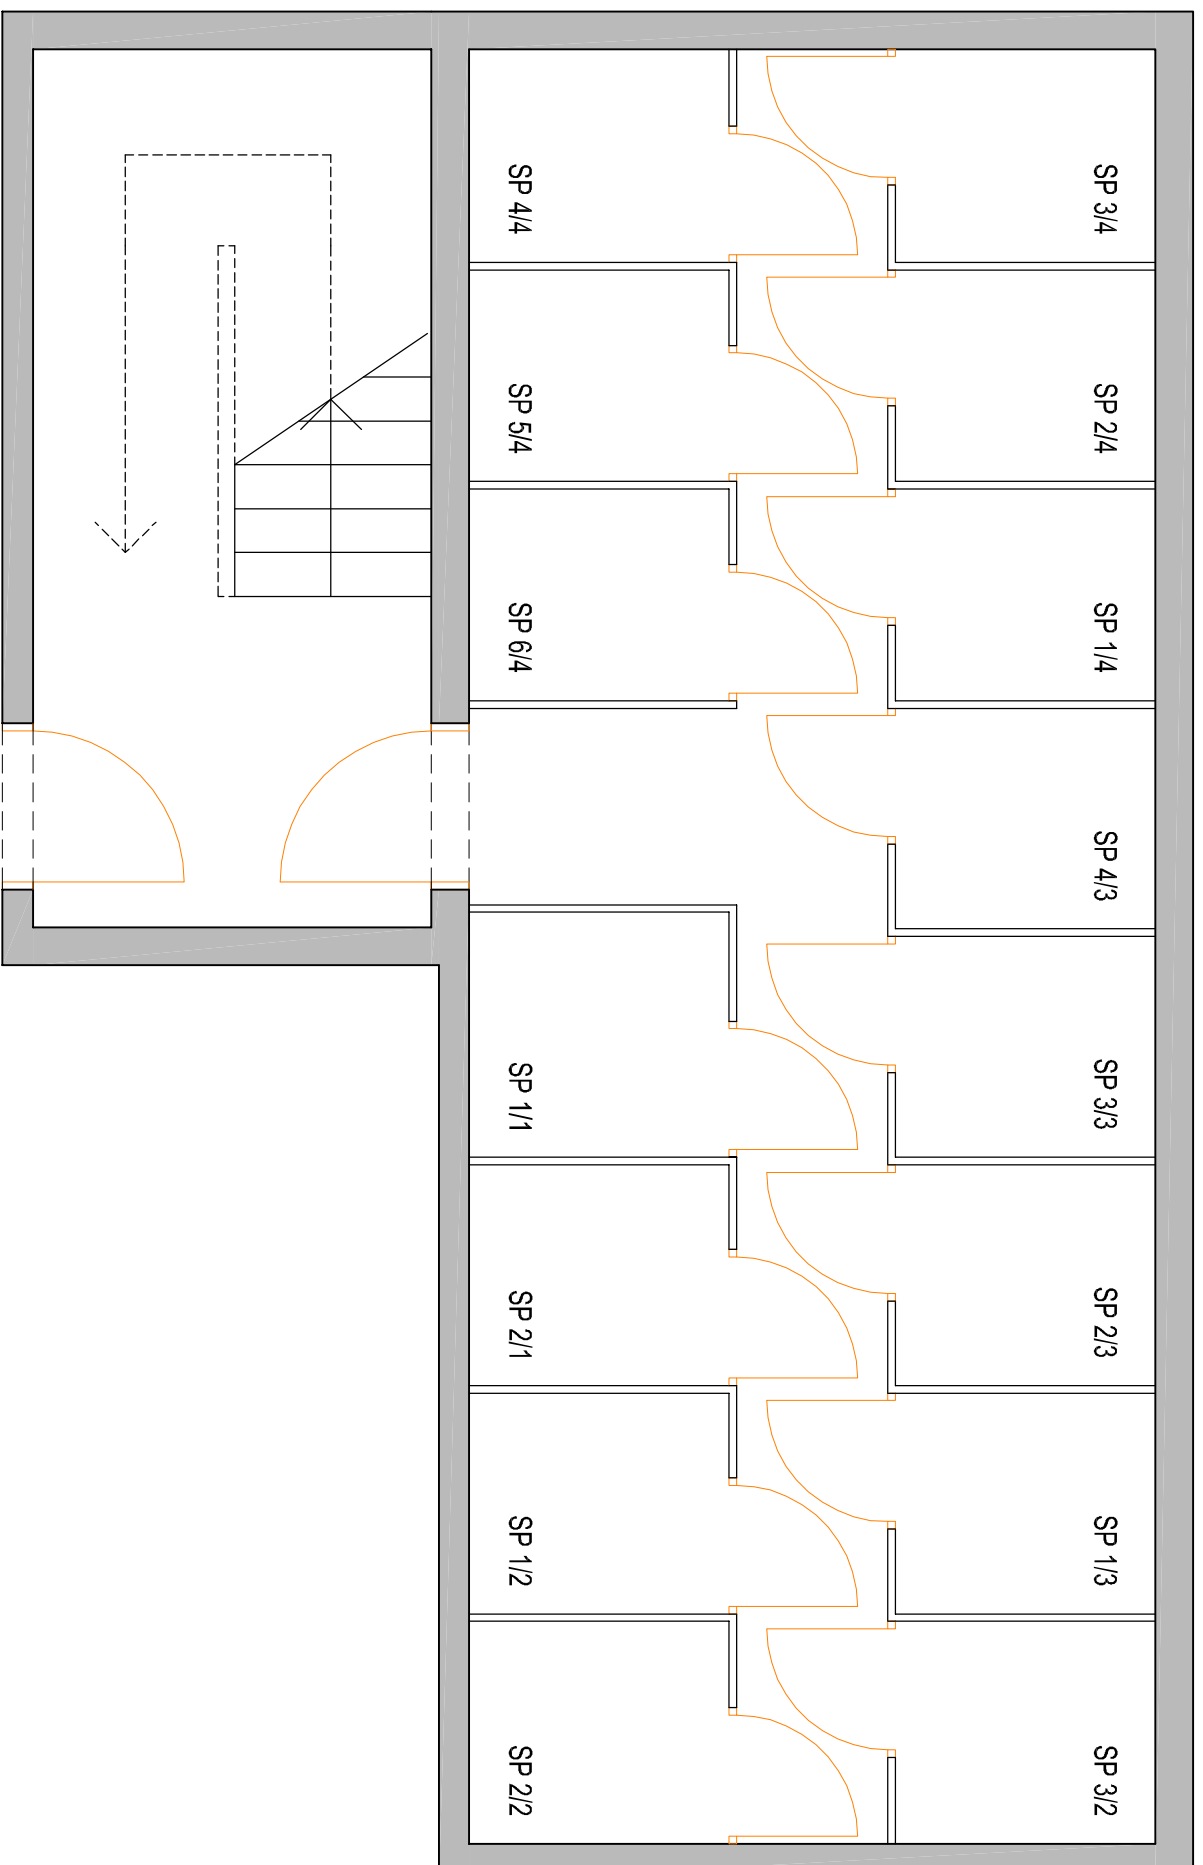

M 1:50

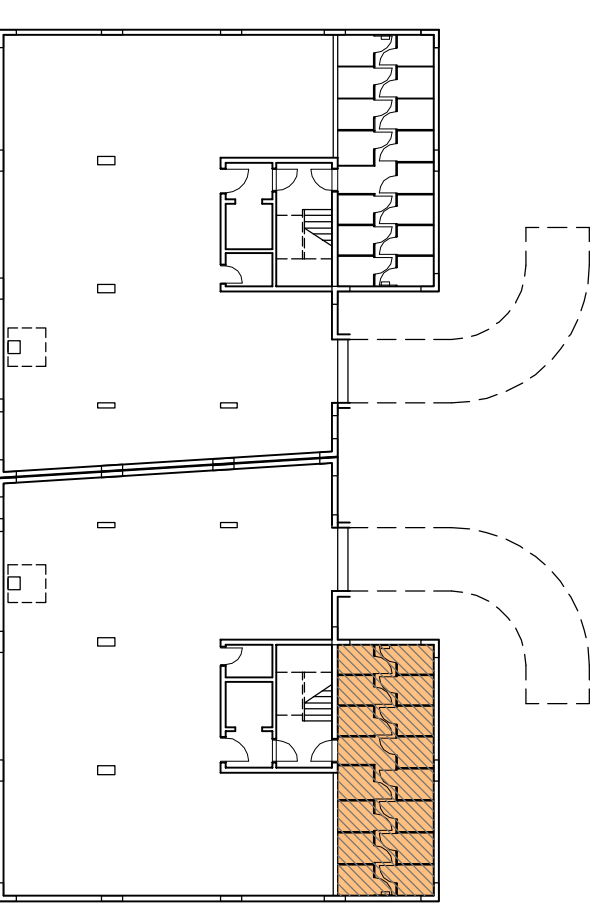

STAMBENO - POSLOVNA GRADEVINA
G 4
SESVETE, NINSKA ULICA

INVESTITOR: RB - SUPER METALI d.o.o.
Sesvete, Industrijska cesta 25